
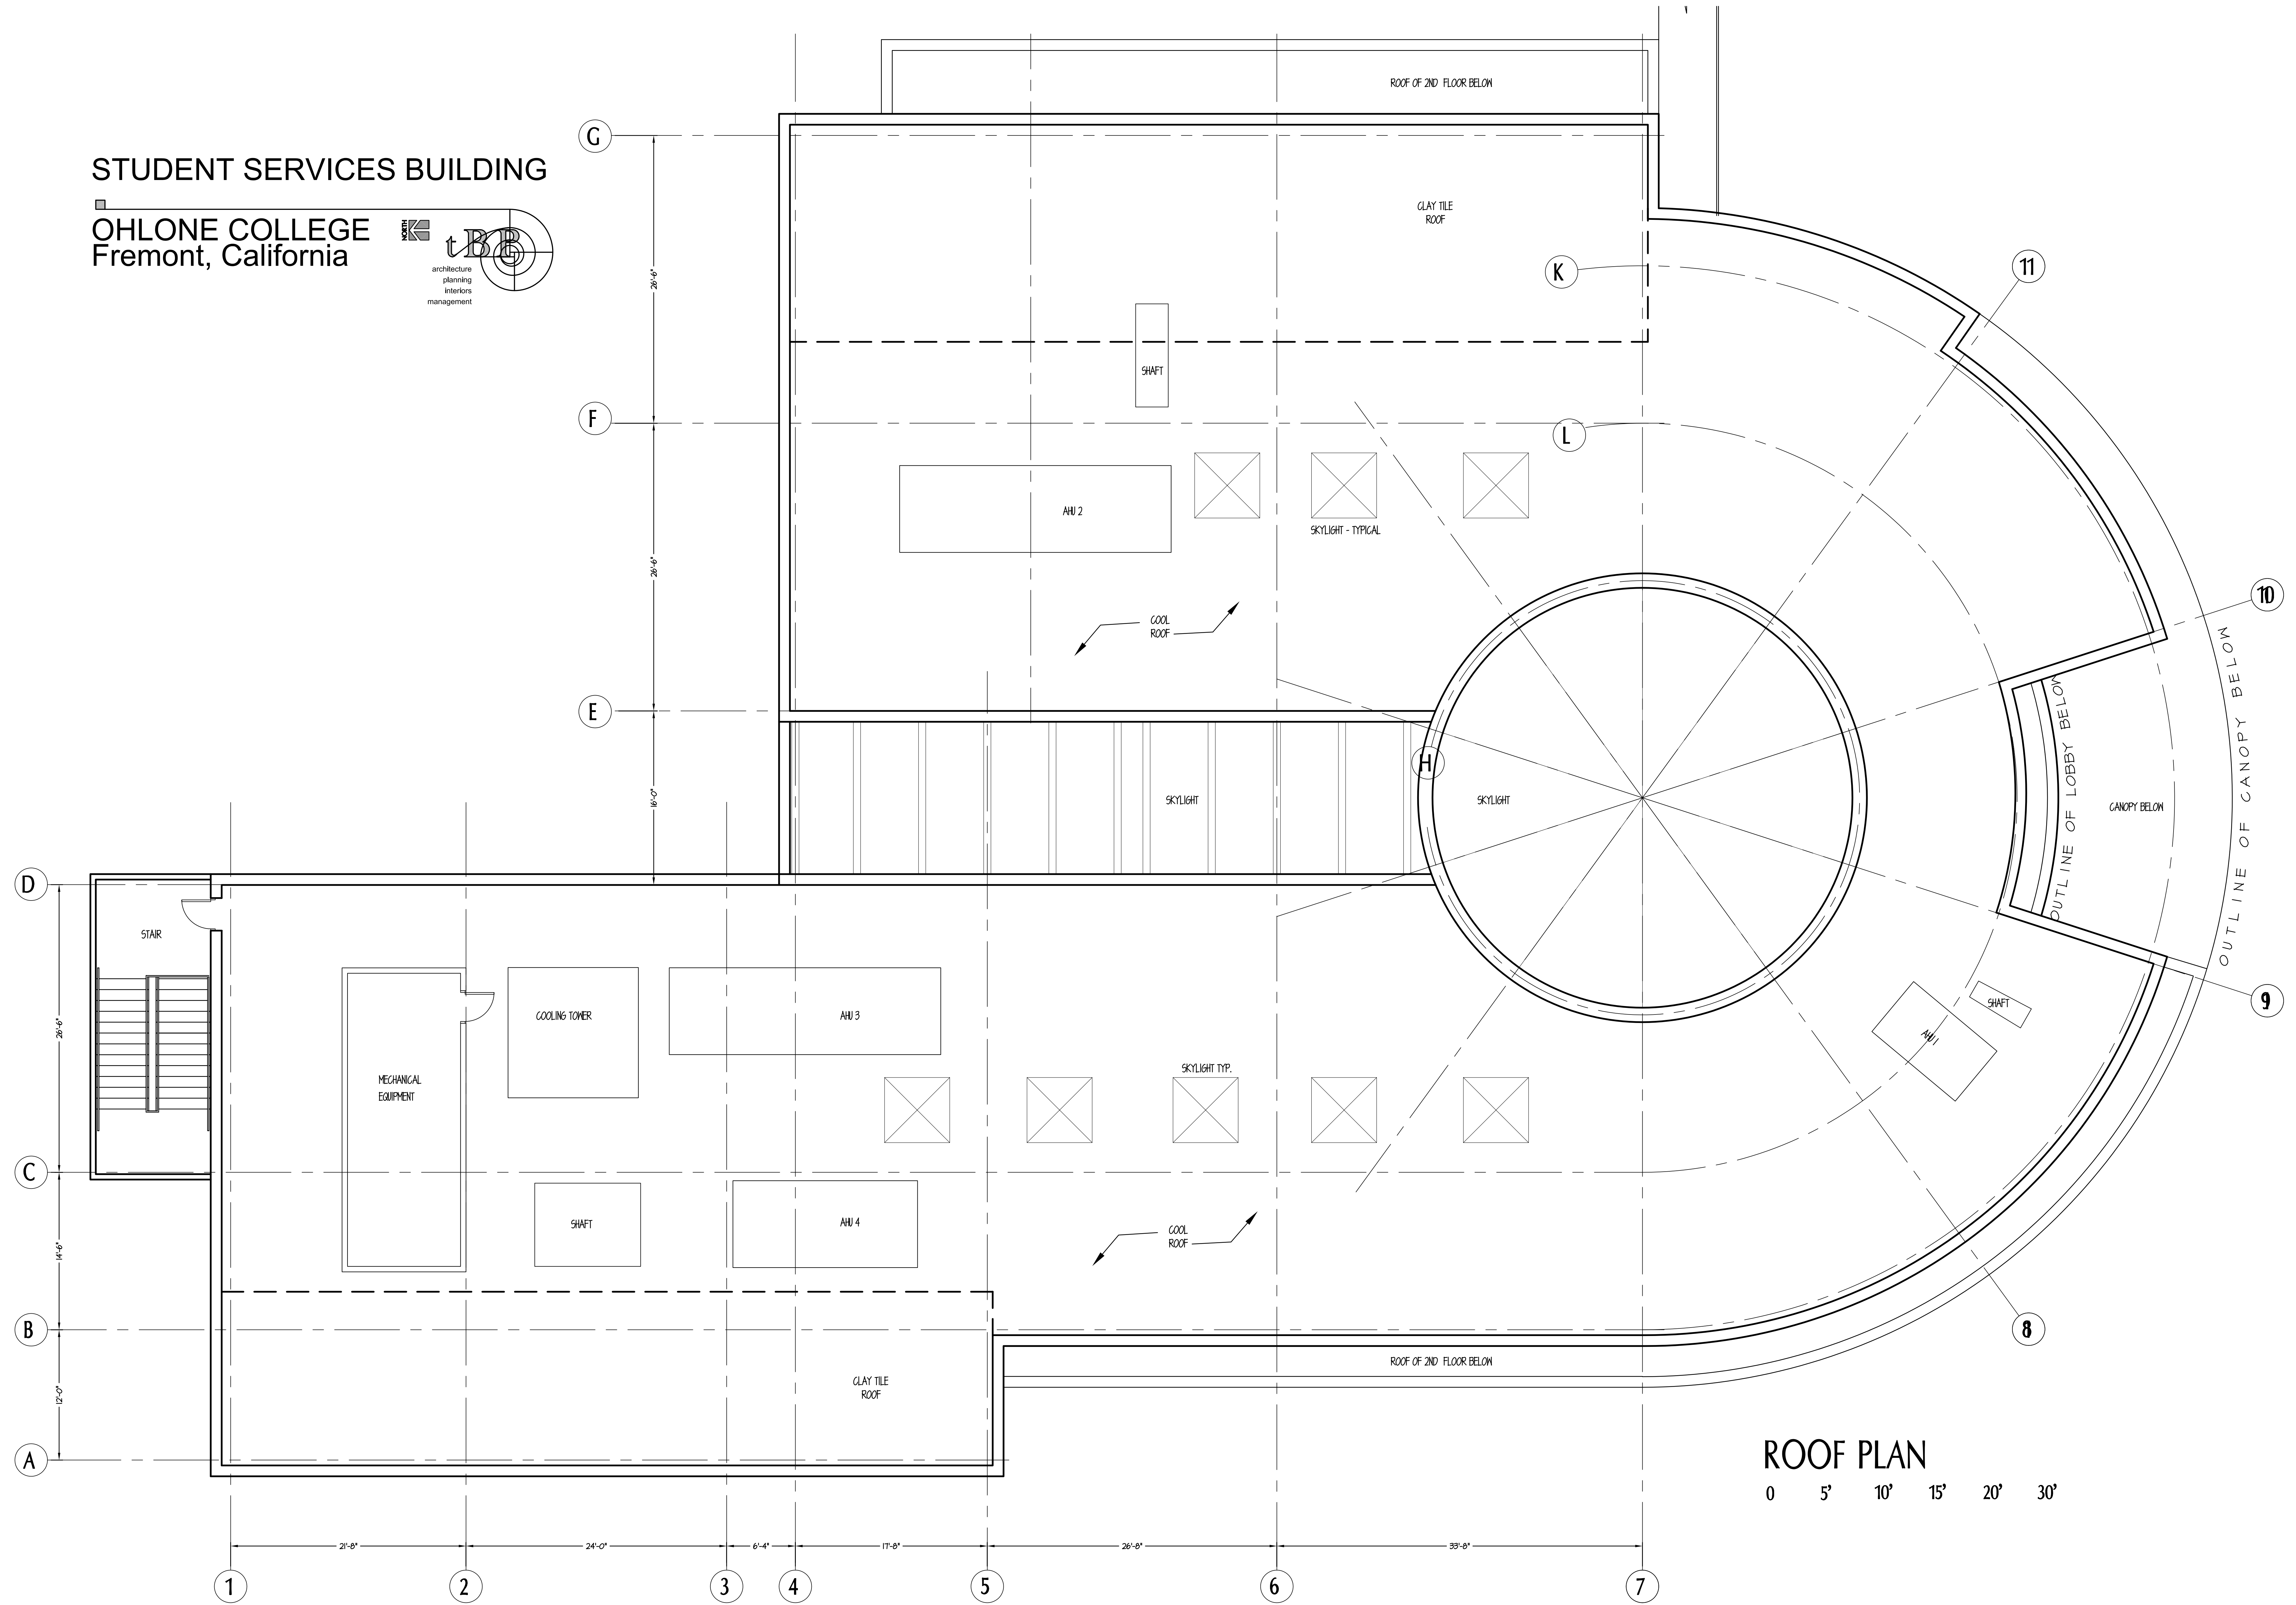


STUDENT SERVICES BUILDING

OHLONE COLLEGE
Fremont, California

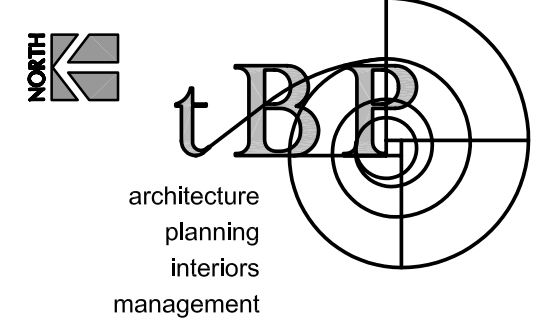

ROOF PLAN

0 5' 10' 15' 20' 30'